


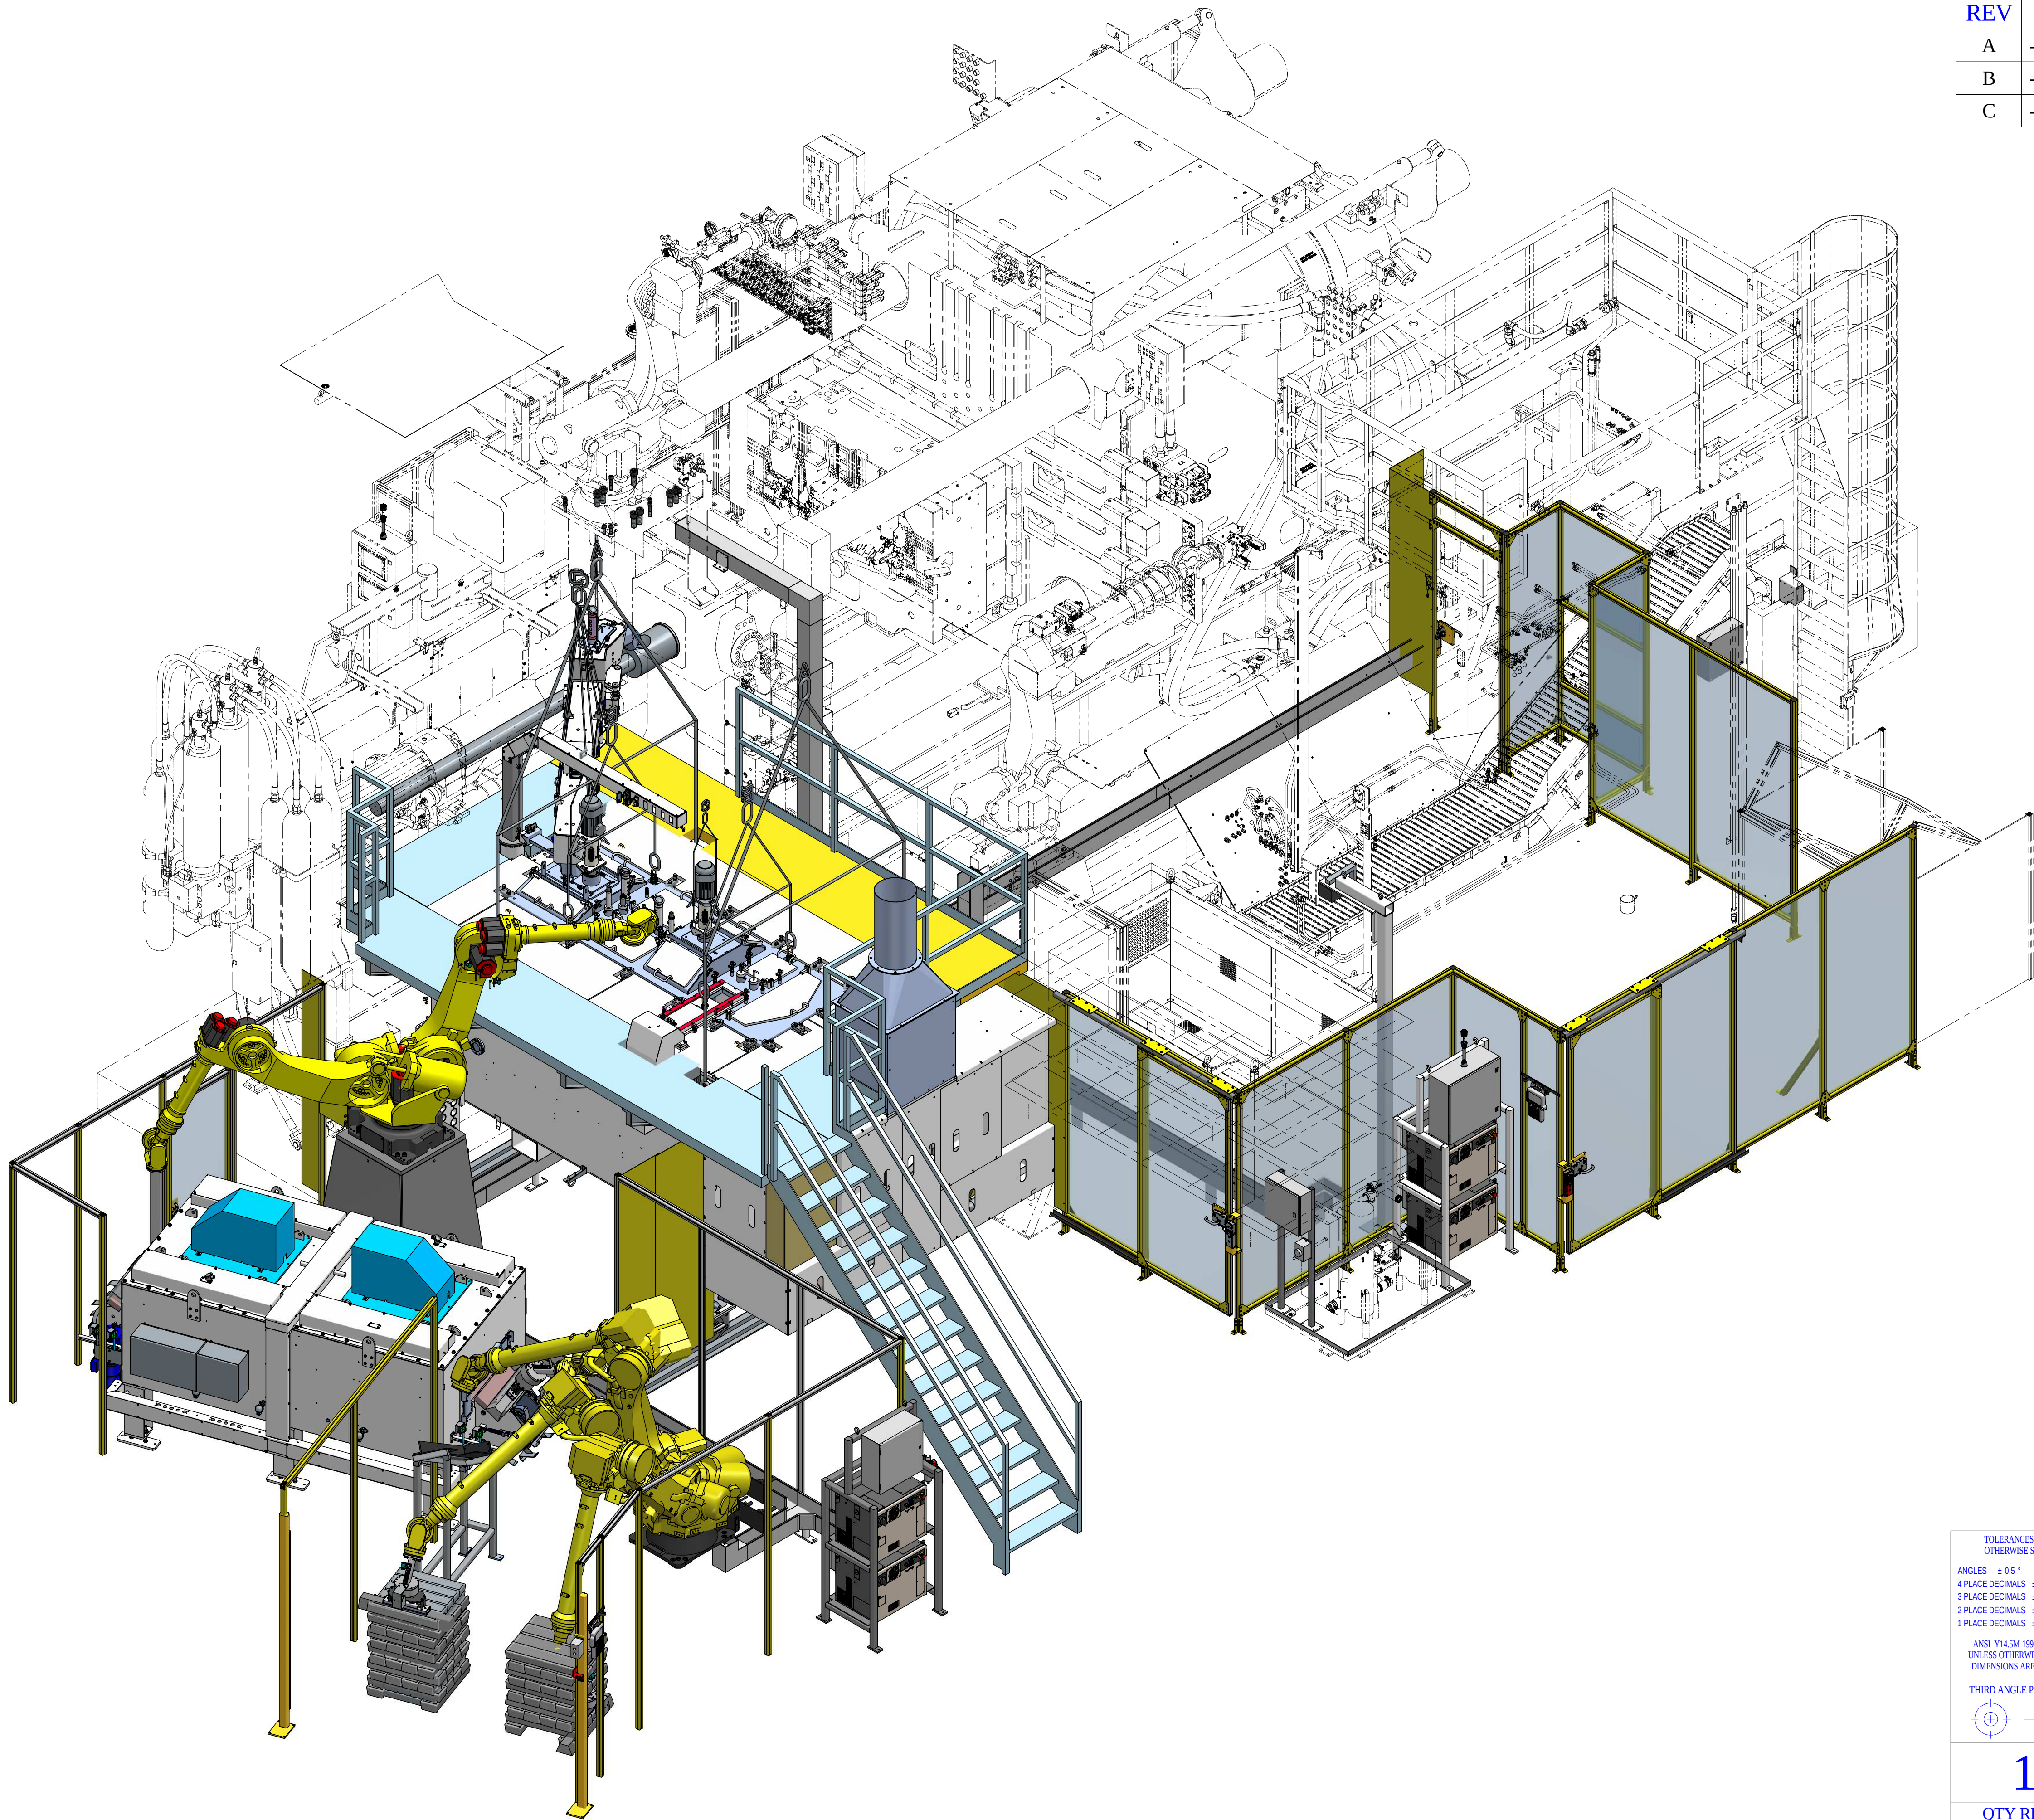

REV	DESCRIPTION	INIT	DATE
A	-	-	-
B	-	-	-
C	-	-	-

FOR APPROVAL ONLY

APPROVED AS SUBMITTED

APPROVED WITH CHANGES AS NOTED

NOT APPROVED -- RESUBMIT

BY

NAME


TITLE

DATE


COMPANY


ADDRESS

COMBINED TECHNOLOGIES GROUP, INC.

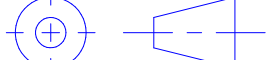
TOLERANCES UNLESS OTHERWISE SPECIFIED			CUSTOMER			
ANGLES ± 0.5 ° 4 PLACE DECIMALS ±.0005 [.013 MM] 3 PLACE DECIMALS ±.005 [.13 MM] 2 PLACE DECIMALS ±.015 [.38 MM] 1 PLACE DECIMALS ±.06 [1.5 mm] ANSI Y14.5M-1994 APPLIES UNLESS OTHERWISE SPECIFIED DIMENSIONS ARE IN INCHES			Shiloh Die Cast Midwest LLC 901 Alfred Thun Rd. Clarksville, TN 37040			
THIRD ANGLE PROJECTION 			MATERIAL NOTED		CELL #240 WIREWAY LAYOUT	
1 QTY REQ'D	FINISH N/A		219101		SHILOH CLARKSVILLE CELL #240 219101-08-00	
	HEAT TREAT N/A		DESIGNED qwilder 2/5/2019	DETAILED qwilder 6/25/2019	DRAWING NO. 219101-08-00	
			CADFILE 219101-08-00_APPROVAL.dft			D
		SCALE 1:40		REV. REV. DATE	SHEET 1 OF 4	


REV	DESCRIPTION	INIT	DATE
A	-	-	-
B	-	-	-
C	-	-	-

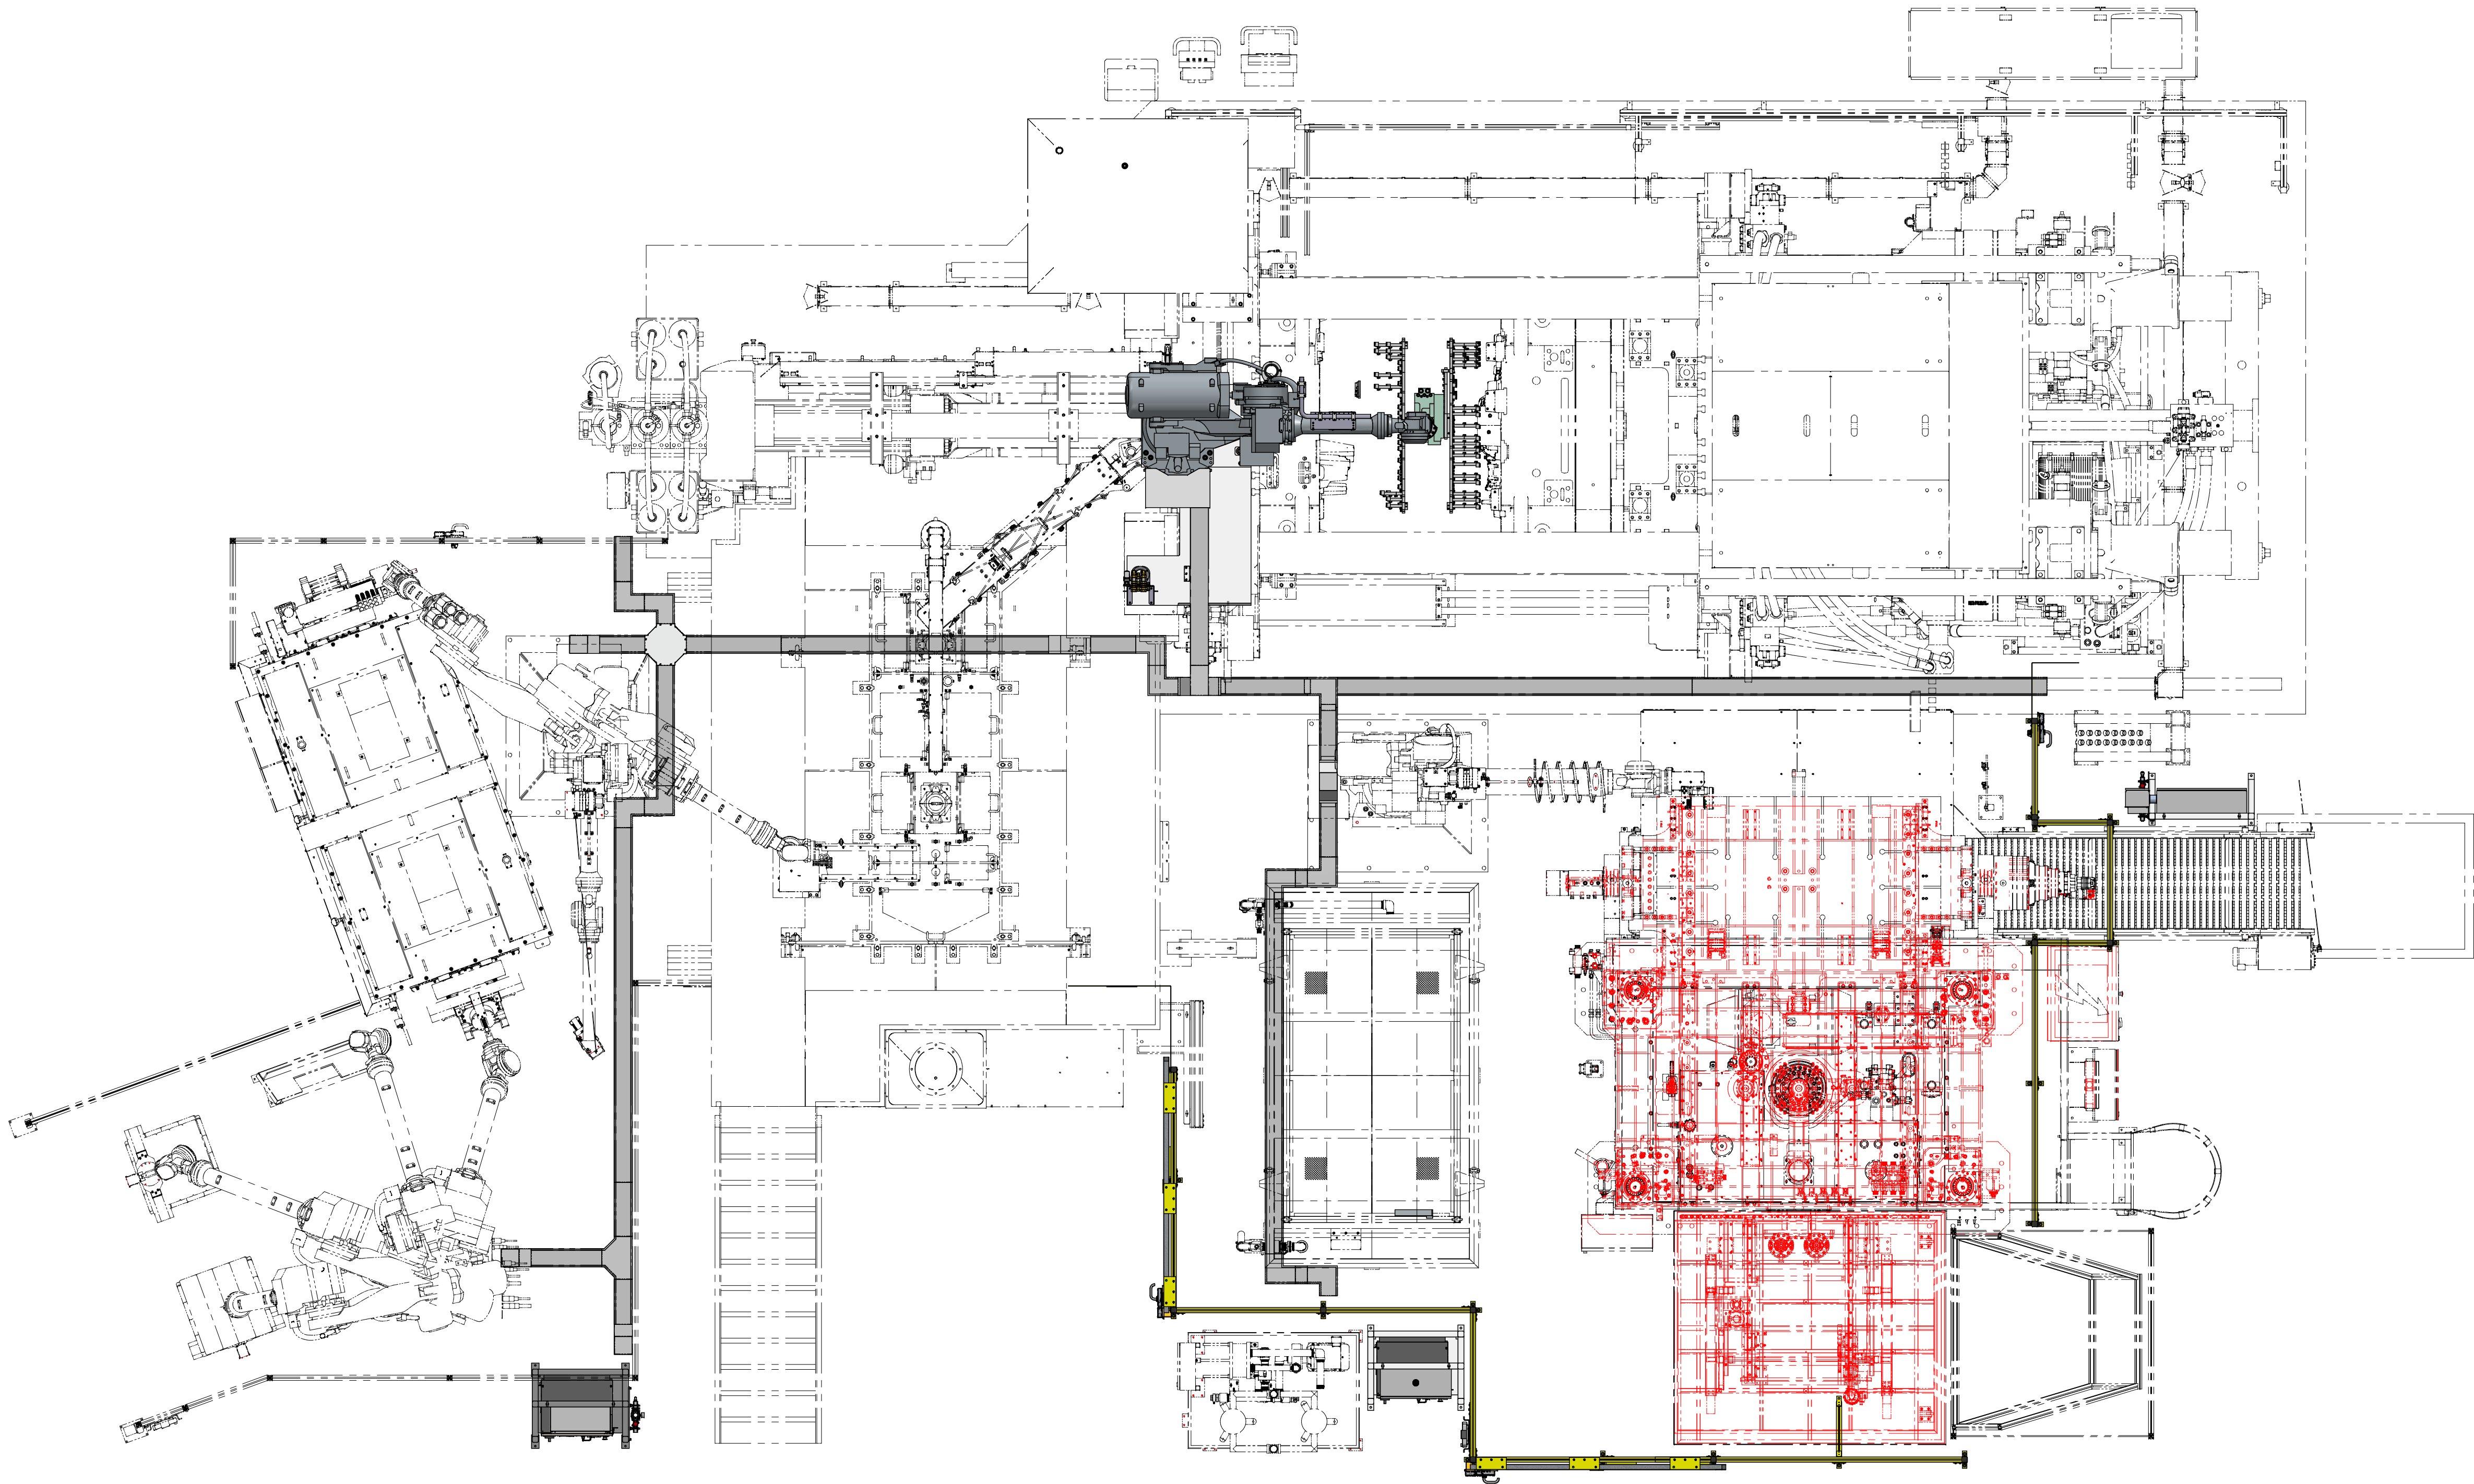

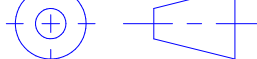TOLERANCES UNLESS OTHERWISE SPECIFIED ANGLES ± 0.5 ° 4 PLACE DECIMALS ±.0005 [.013 MM] 3 PLACE DECIMALS ±.005 [.13 MM] 2 PLACE DECIMALS ±.015 [.38 MM] 1 PLACE DECIMALS ±.06 [1.5 MM] ANSI Y14.5M-1994 APPLIES UNLESS OTHERWISE SPECIFIED DIMENSIONS ARE IN INCHES THIRD ANGLE PROJECTION 				CUSTOMER Shiloh Die Cast Midwest LLC 901 Alfred Thun Rd. Clarksville, TN 37040				CELL #240 WIREWAY LAYOUT			
MATERIAL		NOTED		219101		SHILOH CLARKSVILLE CELL #240 219101-08-00					
FINISH		N/A				DRAWING NO. 219101-08-00					
HEAT TREAT		N/A		CADFILE 219101-08-00_APPROVAL.dft		D	SCALE 1:1		REV. REV. DATE		SHEET 2 OF 4
QTY REQ'D											

REV	DESCRIPTION	INIT	DATE
A	-	-	-
B	-	-	-
C	-	-	-

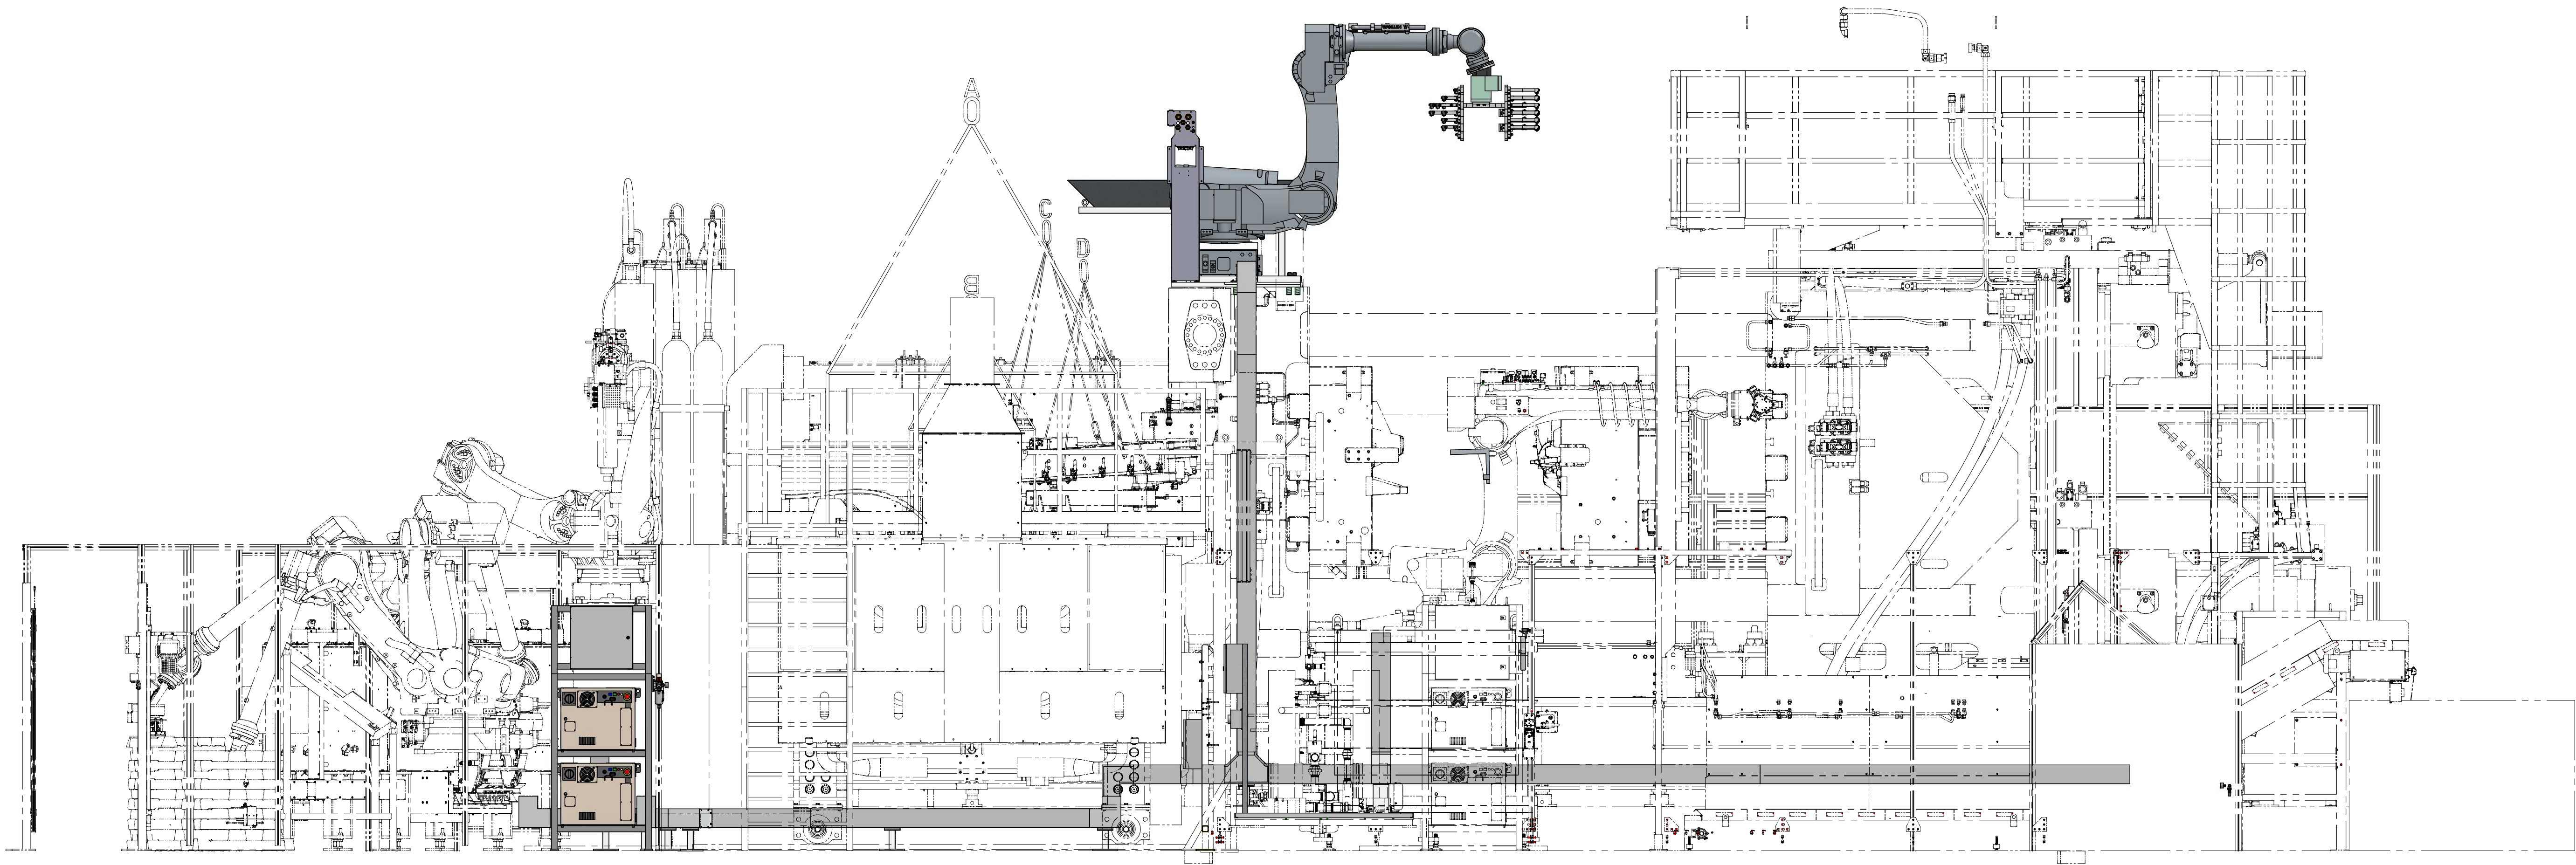

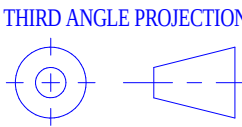TOLERANCES UNLESS OTHERWISE SPECIFIED		CUSTOMER			
ANGLES ± 0.5 ° 4 PLACE DECIMALS ±.0005 [.013 MM] 3 PLACE DECIMALS ±.005 [.13 MM] 2 PLACE DECIMALS ±.015 [.38 MM] 1 PLACE DECIMALS ±.06 [1.5 mm] ANSI Y14.5M-1994 APPLIES UNLESS OTHERWISE SPECIFIED DIMENSIONS ARE IN INCHES THIRD ANGLE PROJECTION 		Shiloh Die Cast Midwest LLC 901 Alfred Thun Rd. Clarksville, TN 37040			
		MATERIAL		CELL #240 WIREWAY LAYOUT	
		NOTED		219101	
FINISH		N/A		SHILOH CLARKSVILLE CELL #240 219101-08-00	
		DESIGNED		qwilder	2/5/2019
		RELEASED		qwilder	6/25/2019
HEAT TREAT		N/A		D	
		CADFILE		DRAWING NO.	
		219101-08-00_APPROVAL.dft		219101-08-00	
QTY REQ'D				SCALE 1:1	
				REV. REV. DATE	
				SHEET 3 OF 4	

